

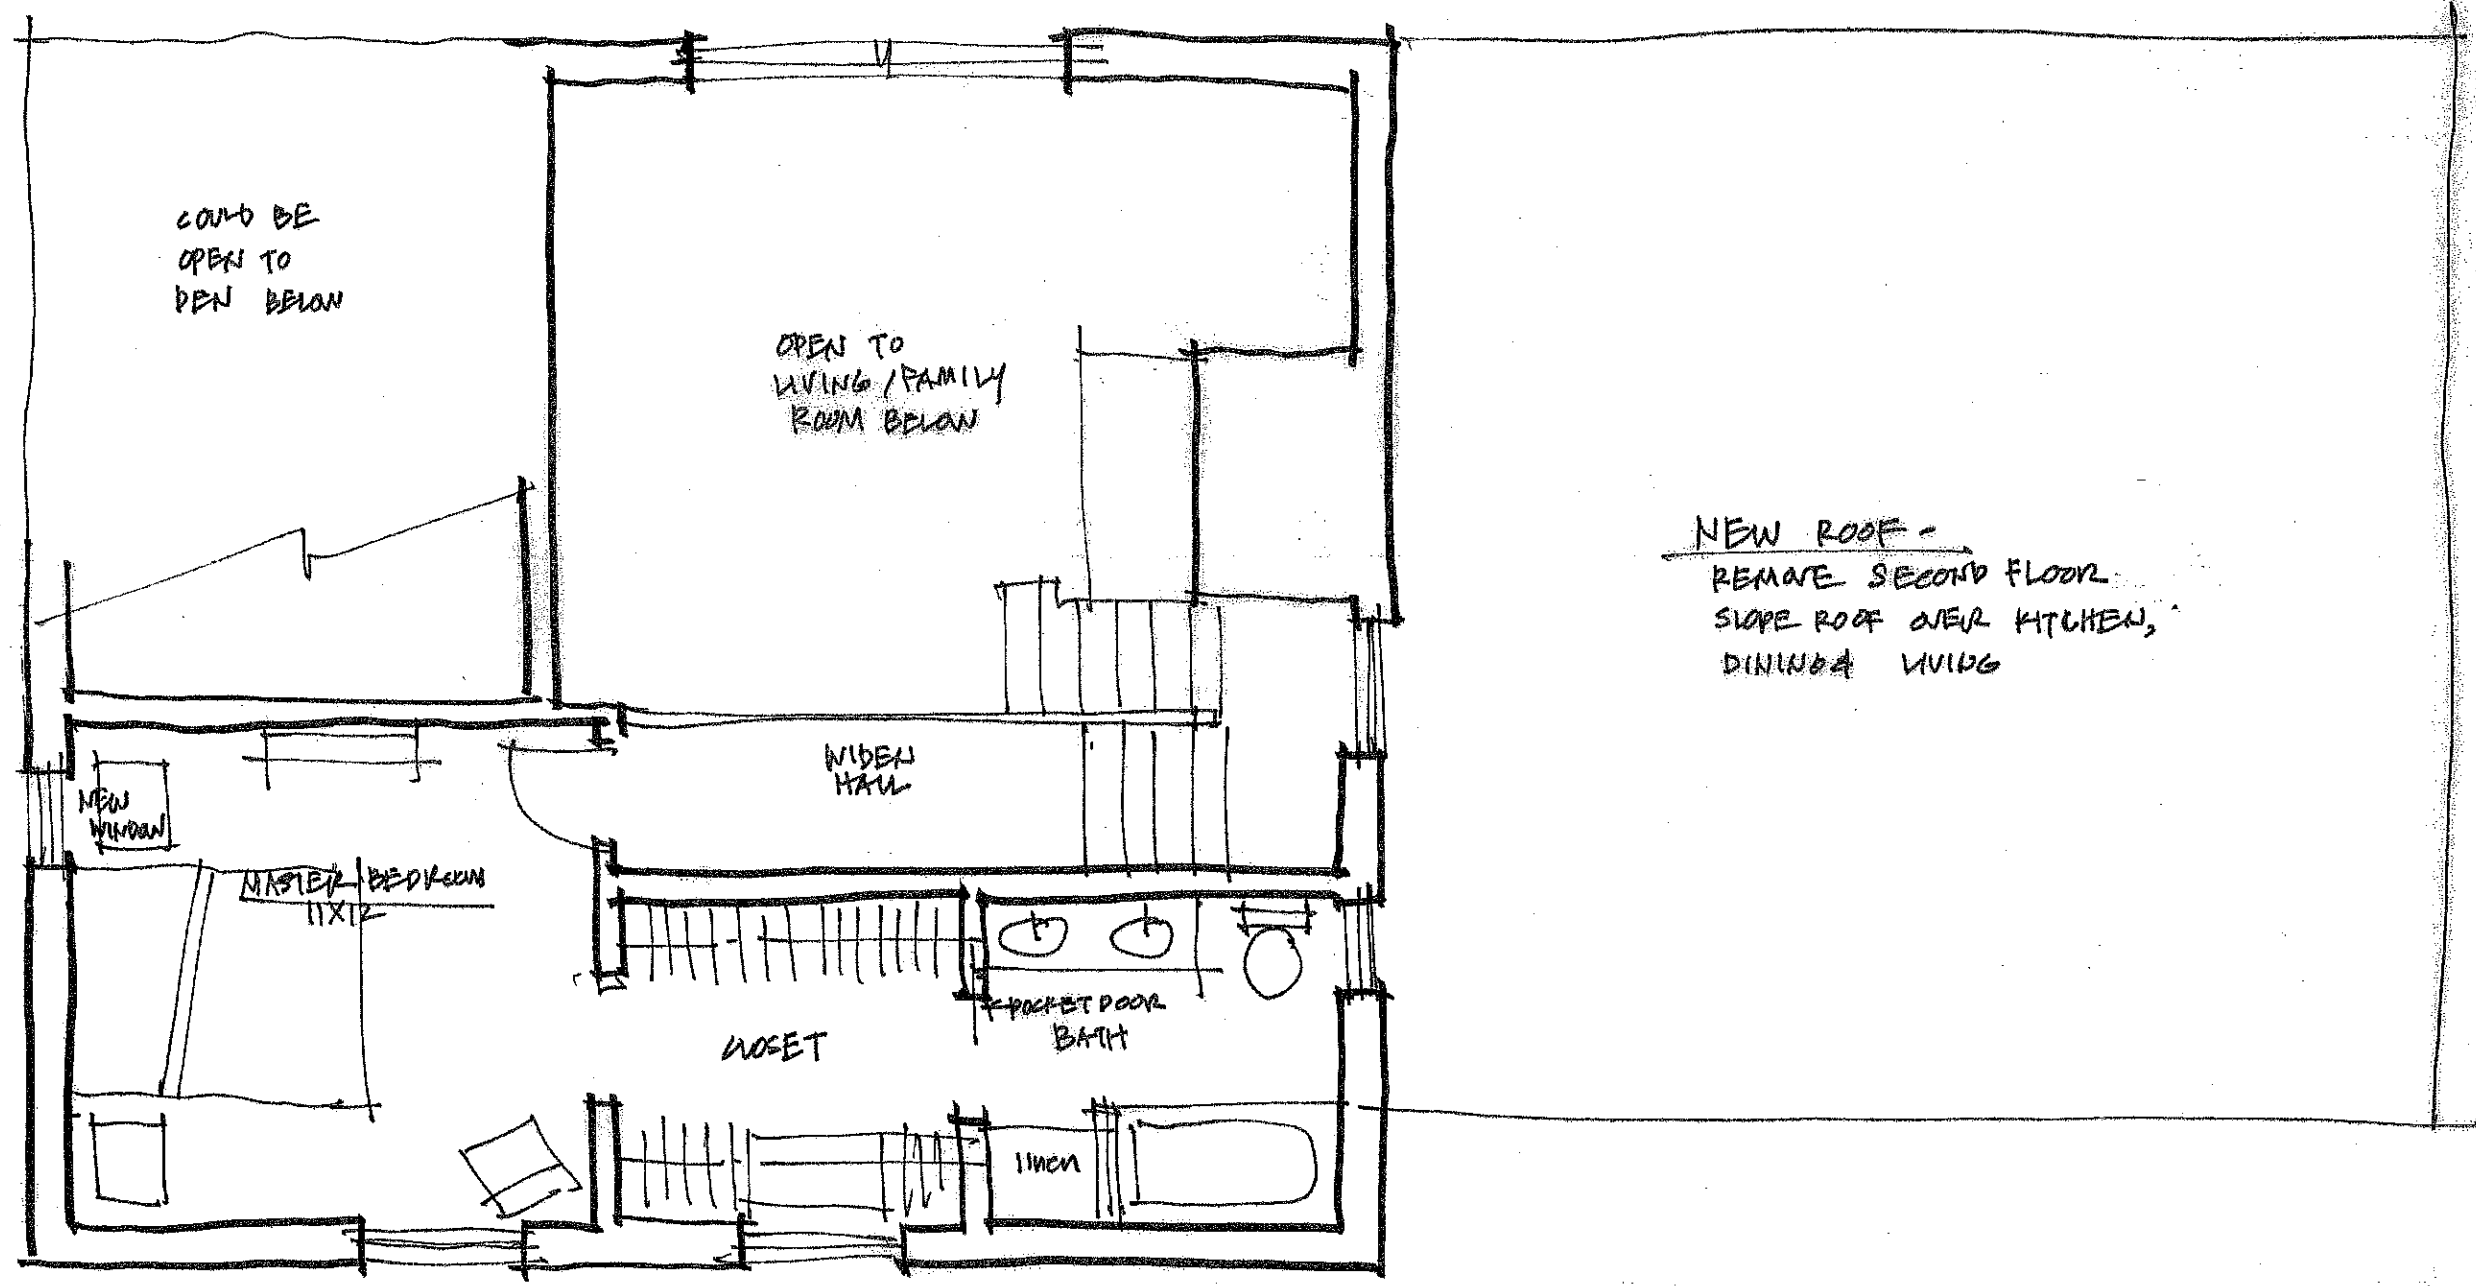


2248 LEHIGH, SUGGESTED RENOVATIONS


MAIN LEVEL 1/4" = 1'-0", DIMENSIONS APPROXIMATE

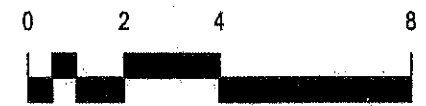


2248 LEHIGH - SUGGESTED RENOVATIONS    UPPER LEVEL 1/4" = 1'0" DIMENSIONS APPROXIMATE

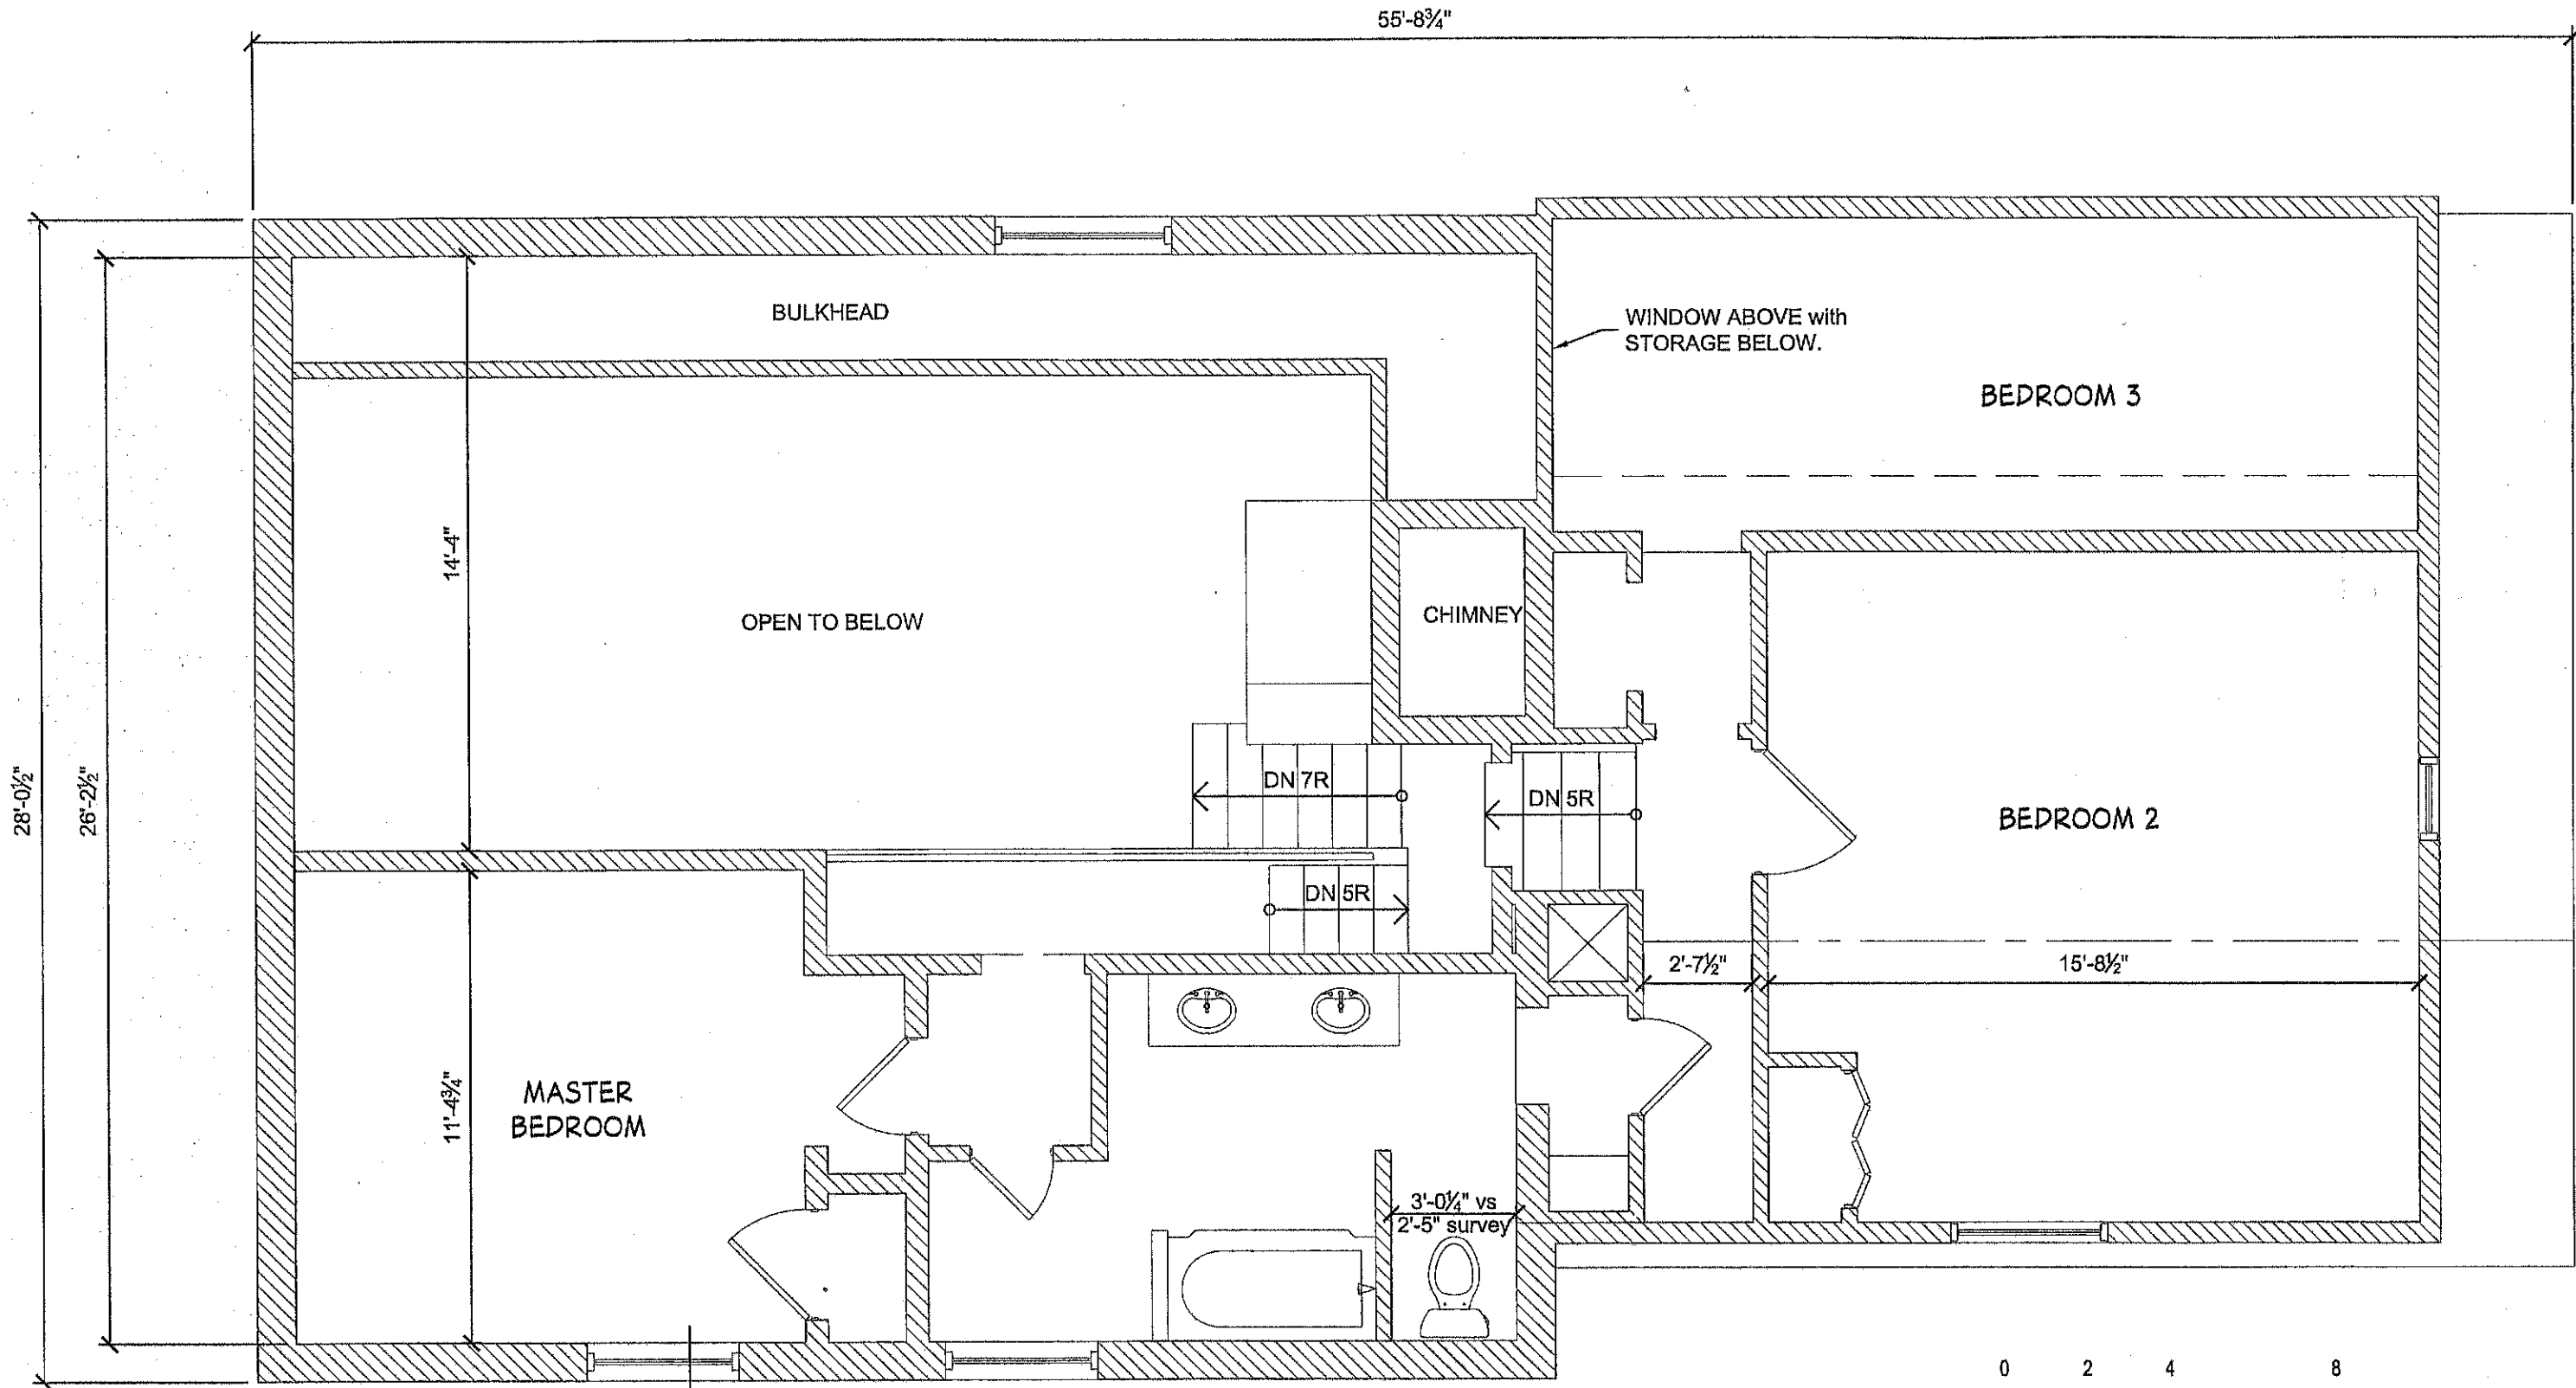

SCALE: 1/4" = 1'-0"

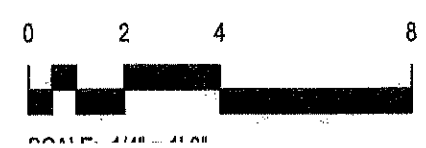

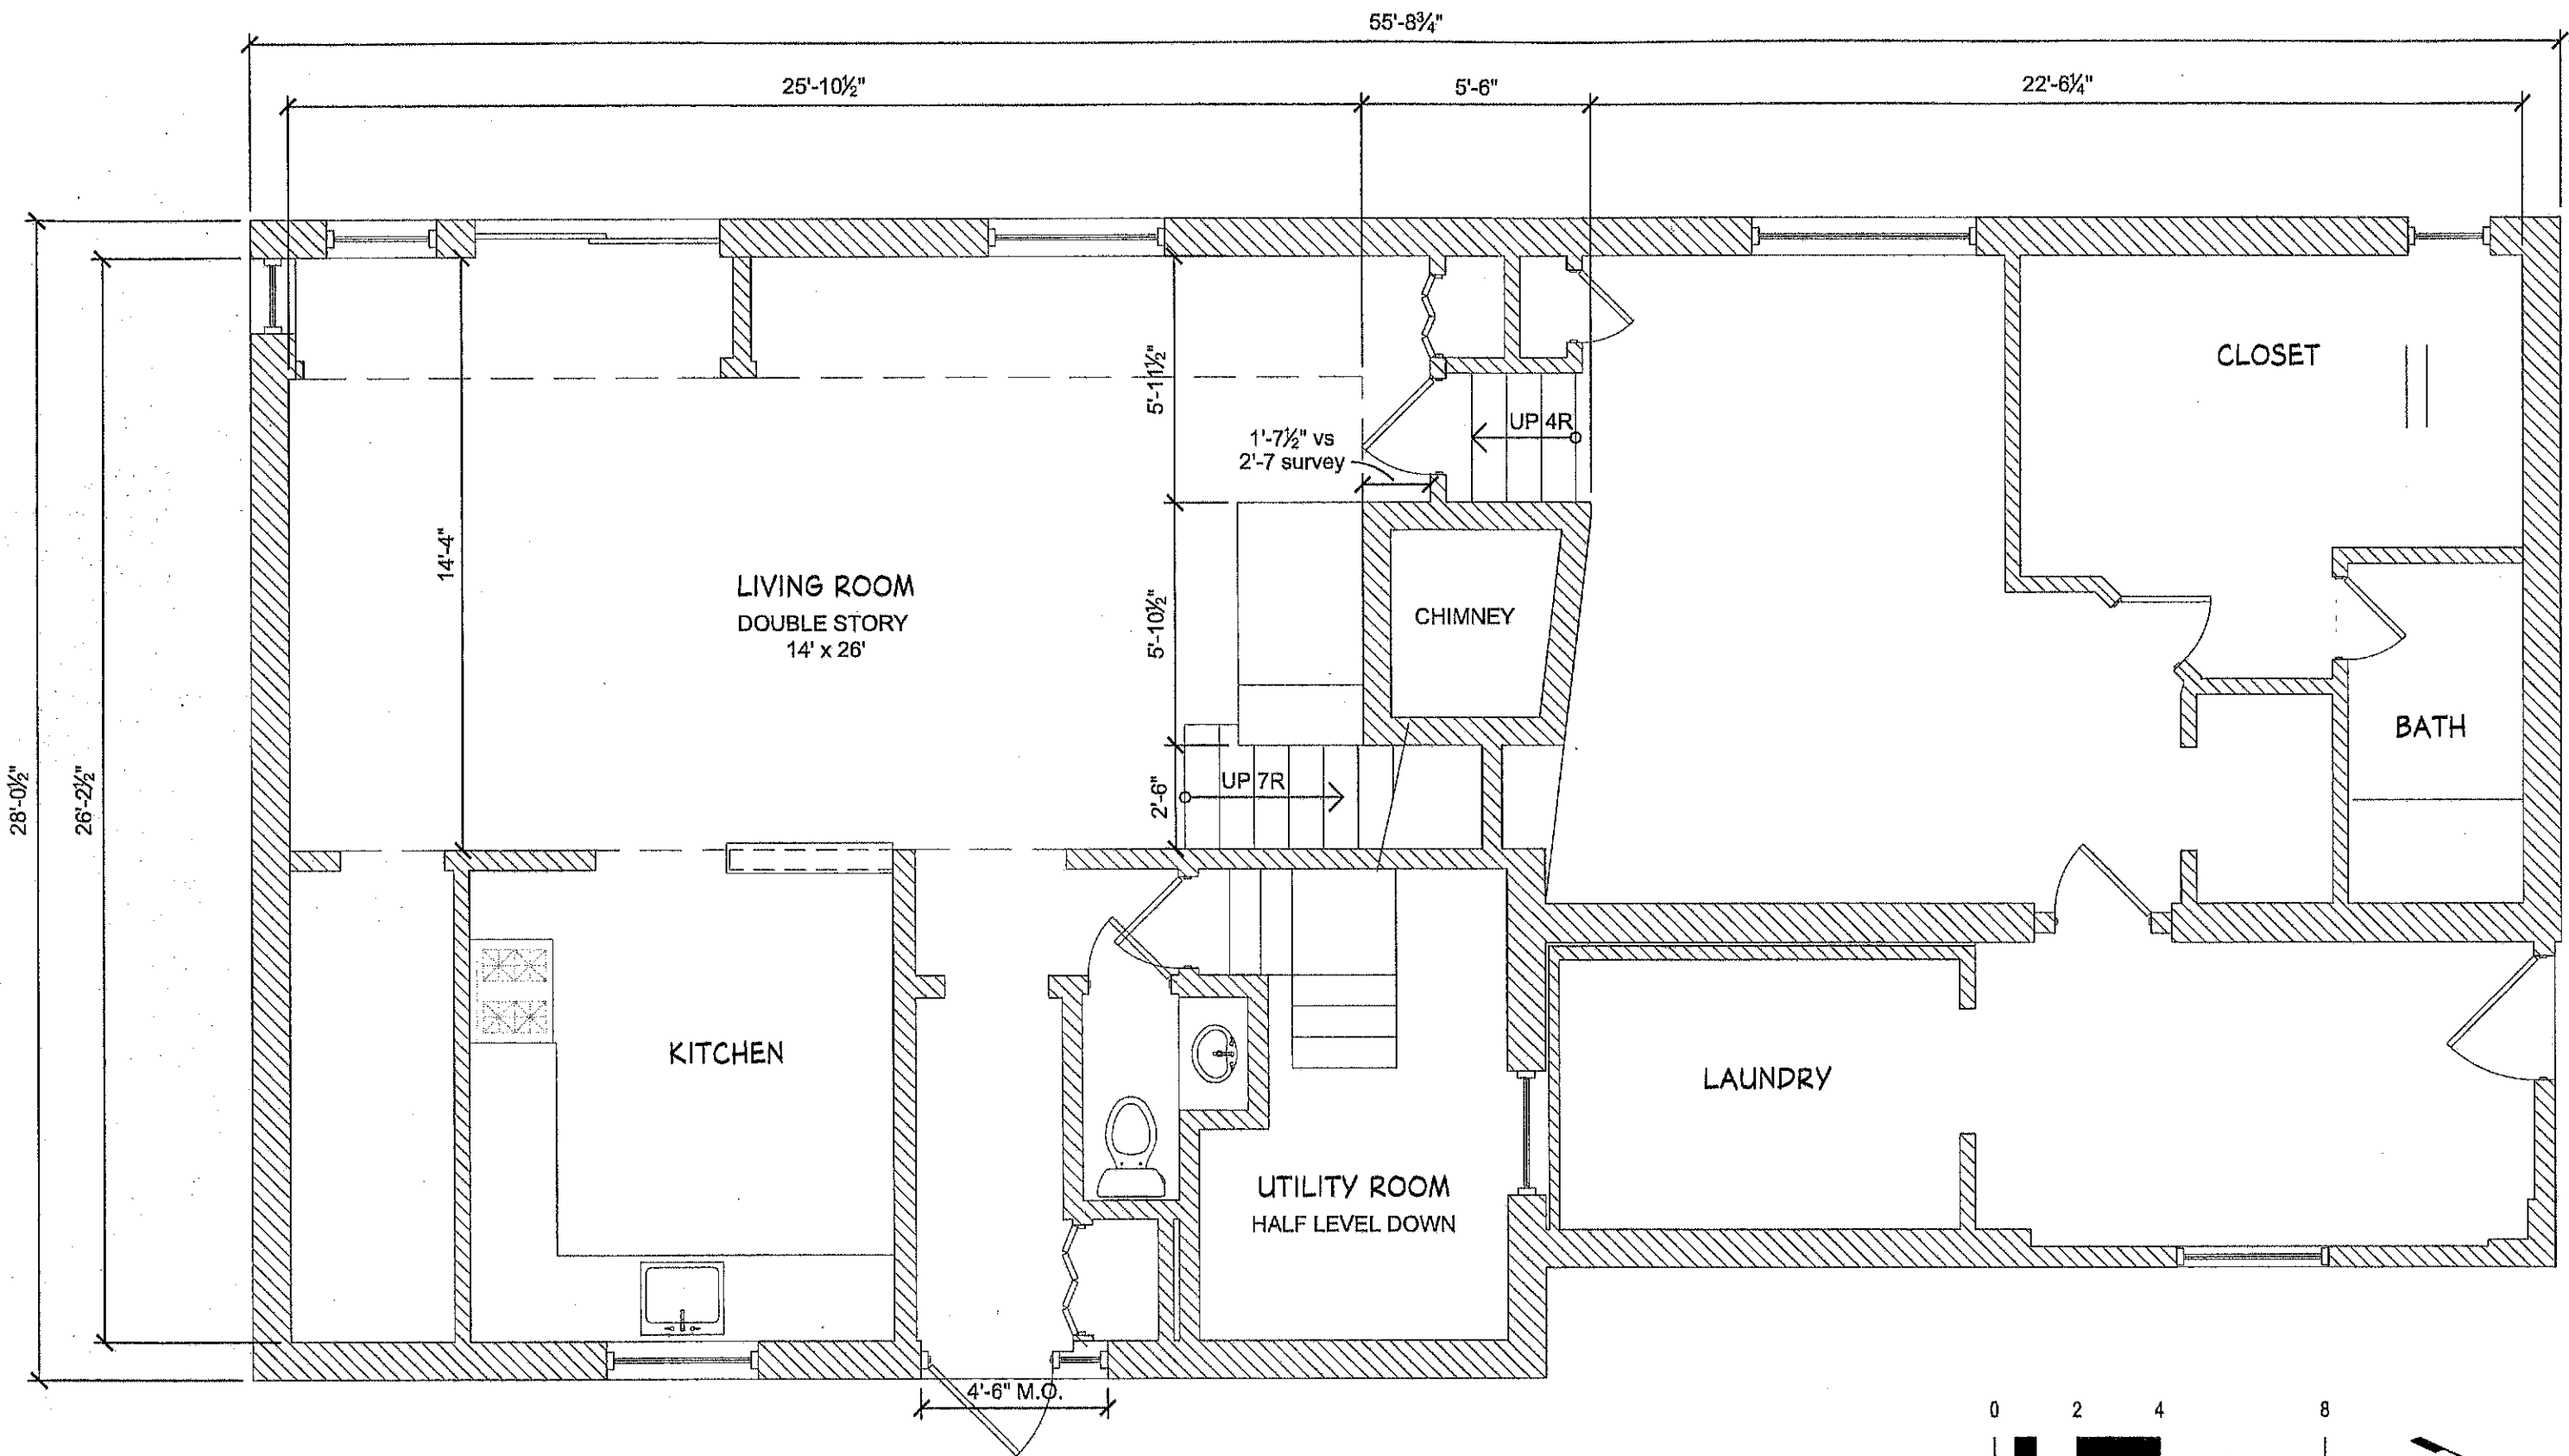

Sheet No. **Ex1**  
 Title **EXISTING 1st FLOOR**  
 Project # **PROJECT NUMBER**  
 Date **4/29/15**

**2246 Lehigh, Swissvale**  
 MVI - Make Swissvale Home event

**lga PARTNERS**  
 1426 Forbes Ave. Suite 400 Pittsburgh, PA 15219

These drawings are instruments of the Architect's service and are the property of LGA Partners, LP. They shall not be reproduced or used in any way, whatsoever, without